

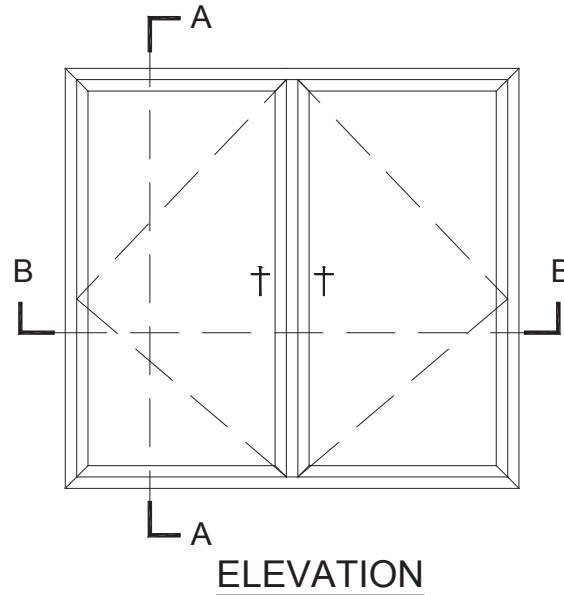


41mm Lapped Casement

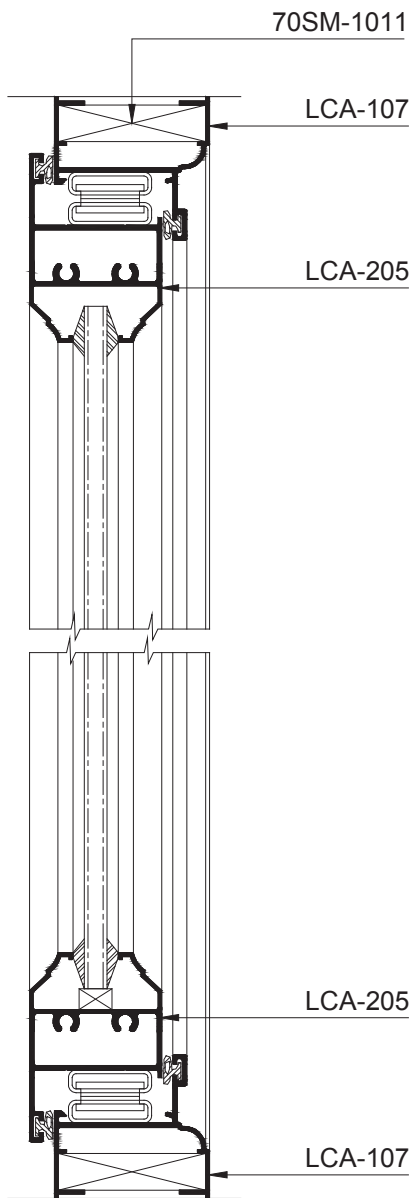

Section :- A-A

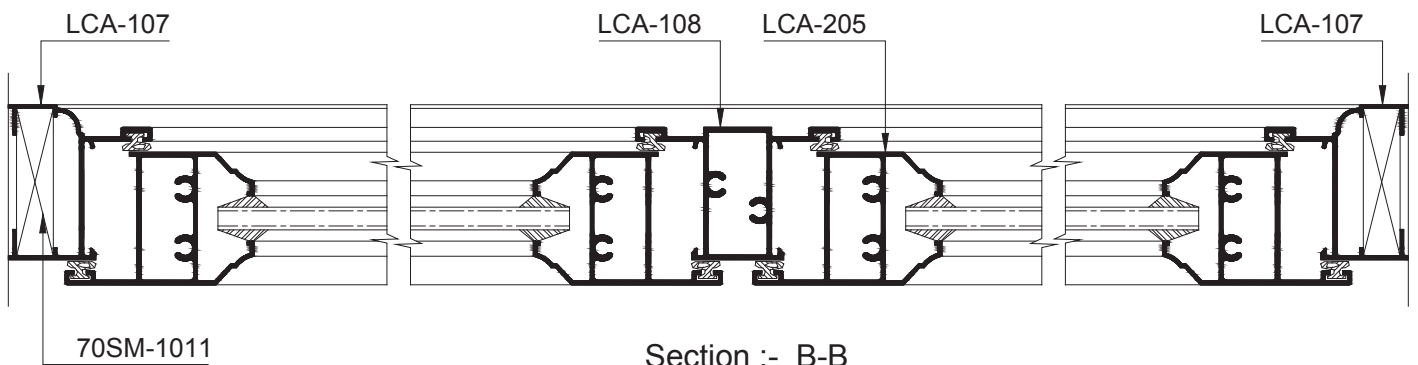

Section :- B-B